


KEY PLAN:

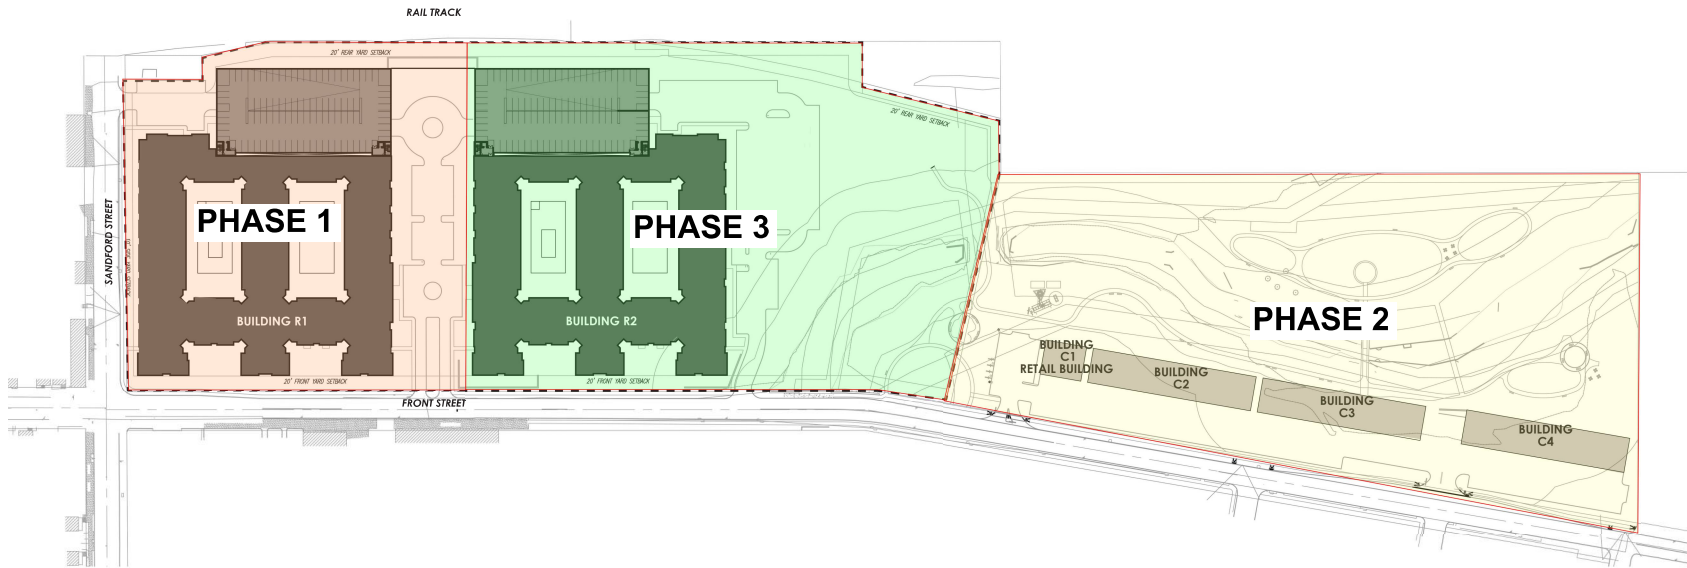

PREPARED BY:
MINNO WASKO
ARCHITECTS AND PLANNERS
300 N. BRUNSWICK STREET, LAMBERTVILLE, NEW JERSEY 08853
609.426.1234 | WWW.MINNOWASKO.COM

JERSEY AVENUE
NEW BRUNSWICK, NEW JERSEY
BLOCK 342, LOTS 1, 2, 3, 3.02 & 5.06
PREPARED FOR:
AHEAD

PHASING PLAN



ISSUE:	FOR:
DATE:	
DESCRIPTION:	PHASE 1 & PHASE 3 PLAN

A-01
ARCHITECTURAL SITE PLAN
MINNO WASKO ARCHITECTS AND PLANNERS